



Engineering Division · 555 Santa Clara Street · Vallejo · CA · 94590 · 707.648.5251

FOR IMMEDIATE RELEASE: June 13, 2013

FOR MORE INFORMATION:

Srinivas Muktevi, Project Engineer, (707) 648-5251, smuktevi@ci.vallejo.ca.us

HOGAN SCHOOL SITE IMPROVEMENTS CONSTRUCTION PROJECT

Please be advised that the Hogan School improvements [project](#) will begin on or about June 13, 2013.

The following streets will be affected (City-wide map attached, link to detailed project [map](#)):


- Georgia Street (Oakwood Avenue to Rollingwood Drive)
- Rosewood Avenue (Georgia Street to Westwood Street)
- Oakwood Avenue (Intersection of Westwood Street)

Streets within the limits of this project will remain open during construction with a minimum of one lane open at all times. The construction is scheduled to be completed by September 2013.

Project Scope:

- ADA Curb ramps
- Traffic Calming Measures
- Sidewalk Improvements
- Surface Street Repairs
- Freshly Painted Ladder Crosswalks
- New Crosswalk Signals
- New Solar Powered Blinker Signs
- New Custom School Logo

The City of Vallejo appreciates the patience and understanding of residents and visitors during construction and will work diligently to minimize impacts and traffic delays.

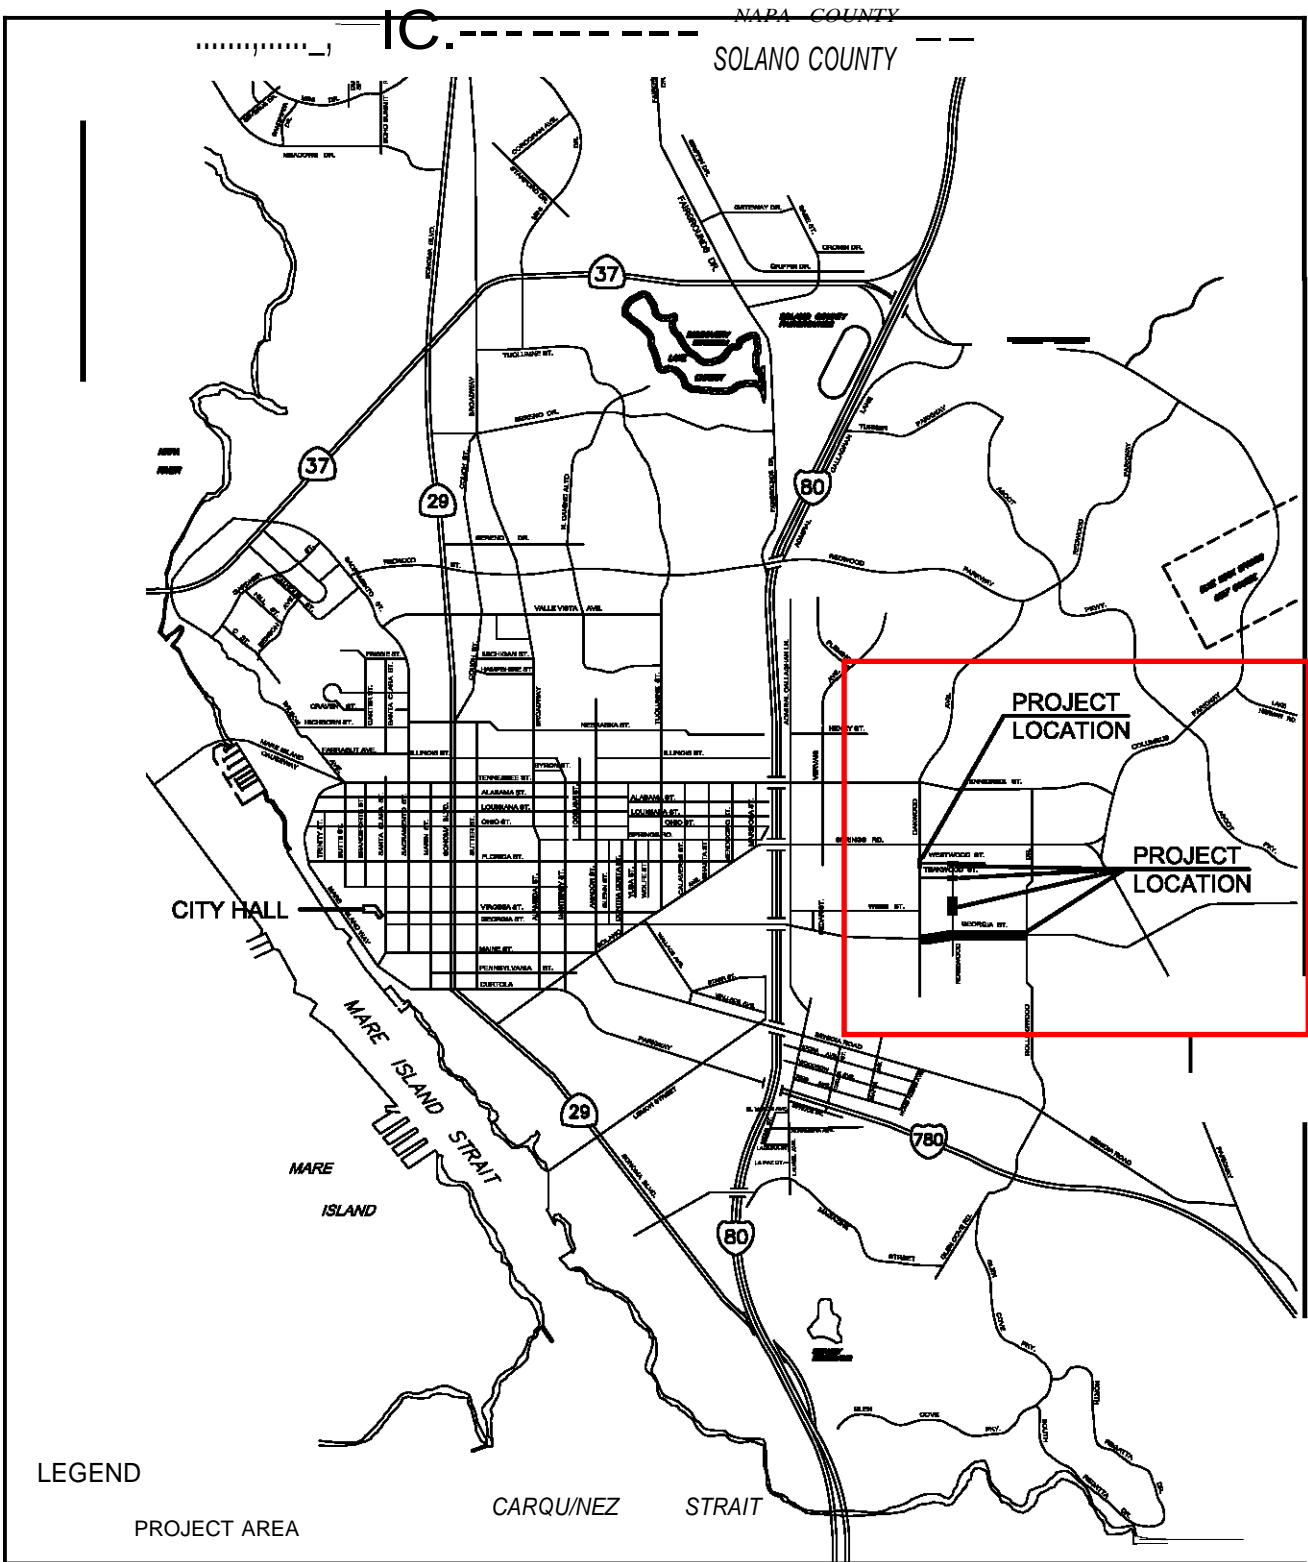

LEGEND

PROJECT AREA

CARQUINEZ STRAIT

CITY OF VALLEJO, CALIFORNIA

PUBLIC WORKS DEPARTMENT
ENGINEERING DIVISION

**HOGAN SCHOOL IMPROVEMENTS
SR2SL 5030 (053)**

PROJECT LOCATION MAP

DWG. NO. _____	SHEET _____	OE. _____
DRAWN BY SM	FILE NO. PW9770	
DATE 06/10/13	REF. _____	
CHECKED AAP	SCALE NO SCALE	